


Seinendan Theater Company "Le Plateau S"
 11 - 14. Mar. 2008
 Theatre Varia BRUXELLES BRUSSEL
 LIGHTING PLAN Designed by Tamotsu IWAKI
 Scale 1:70 30. Jan. 2008

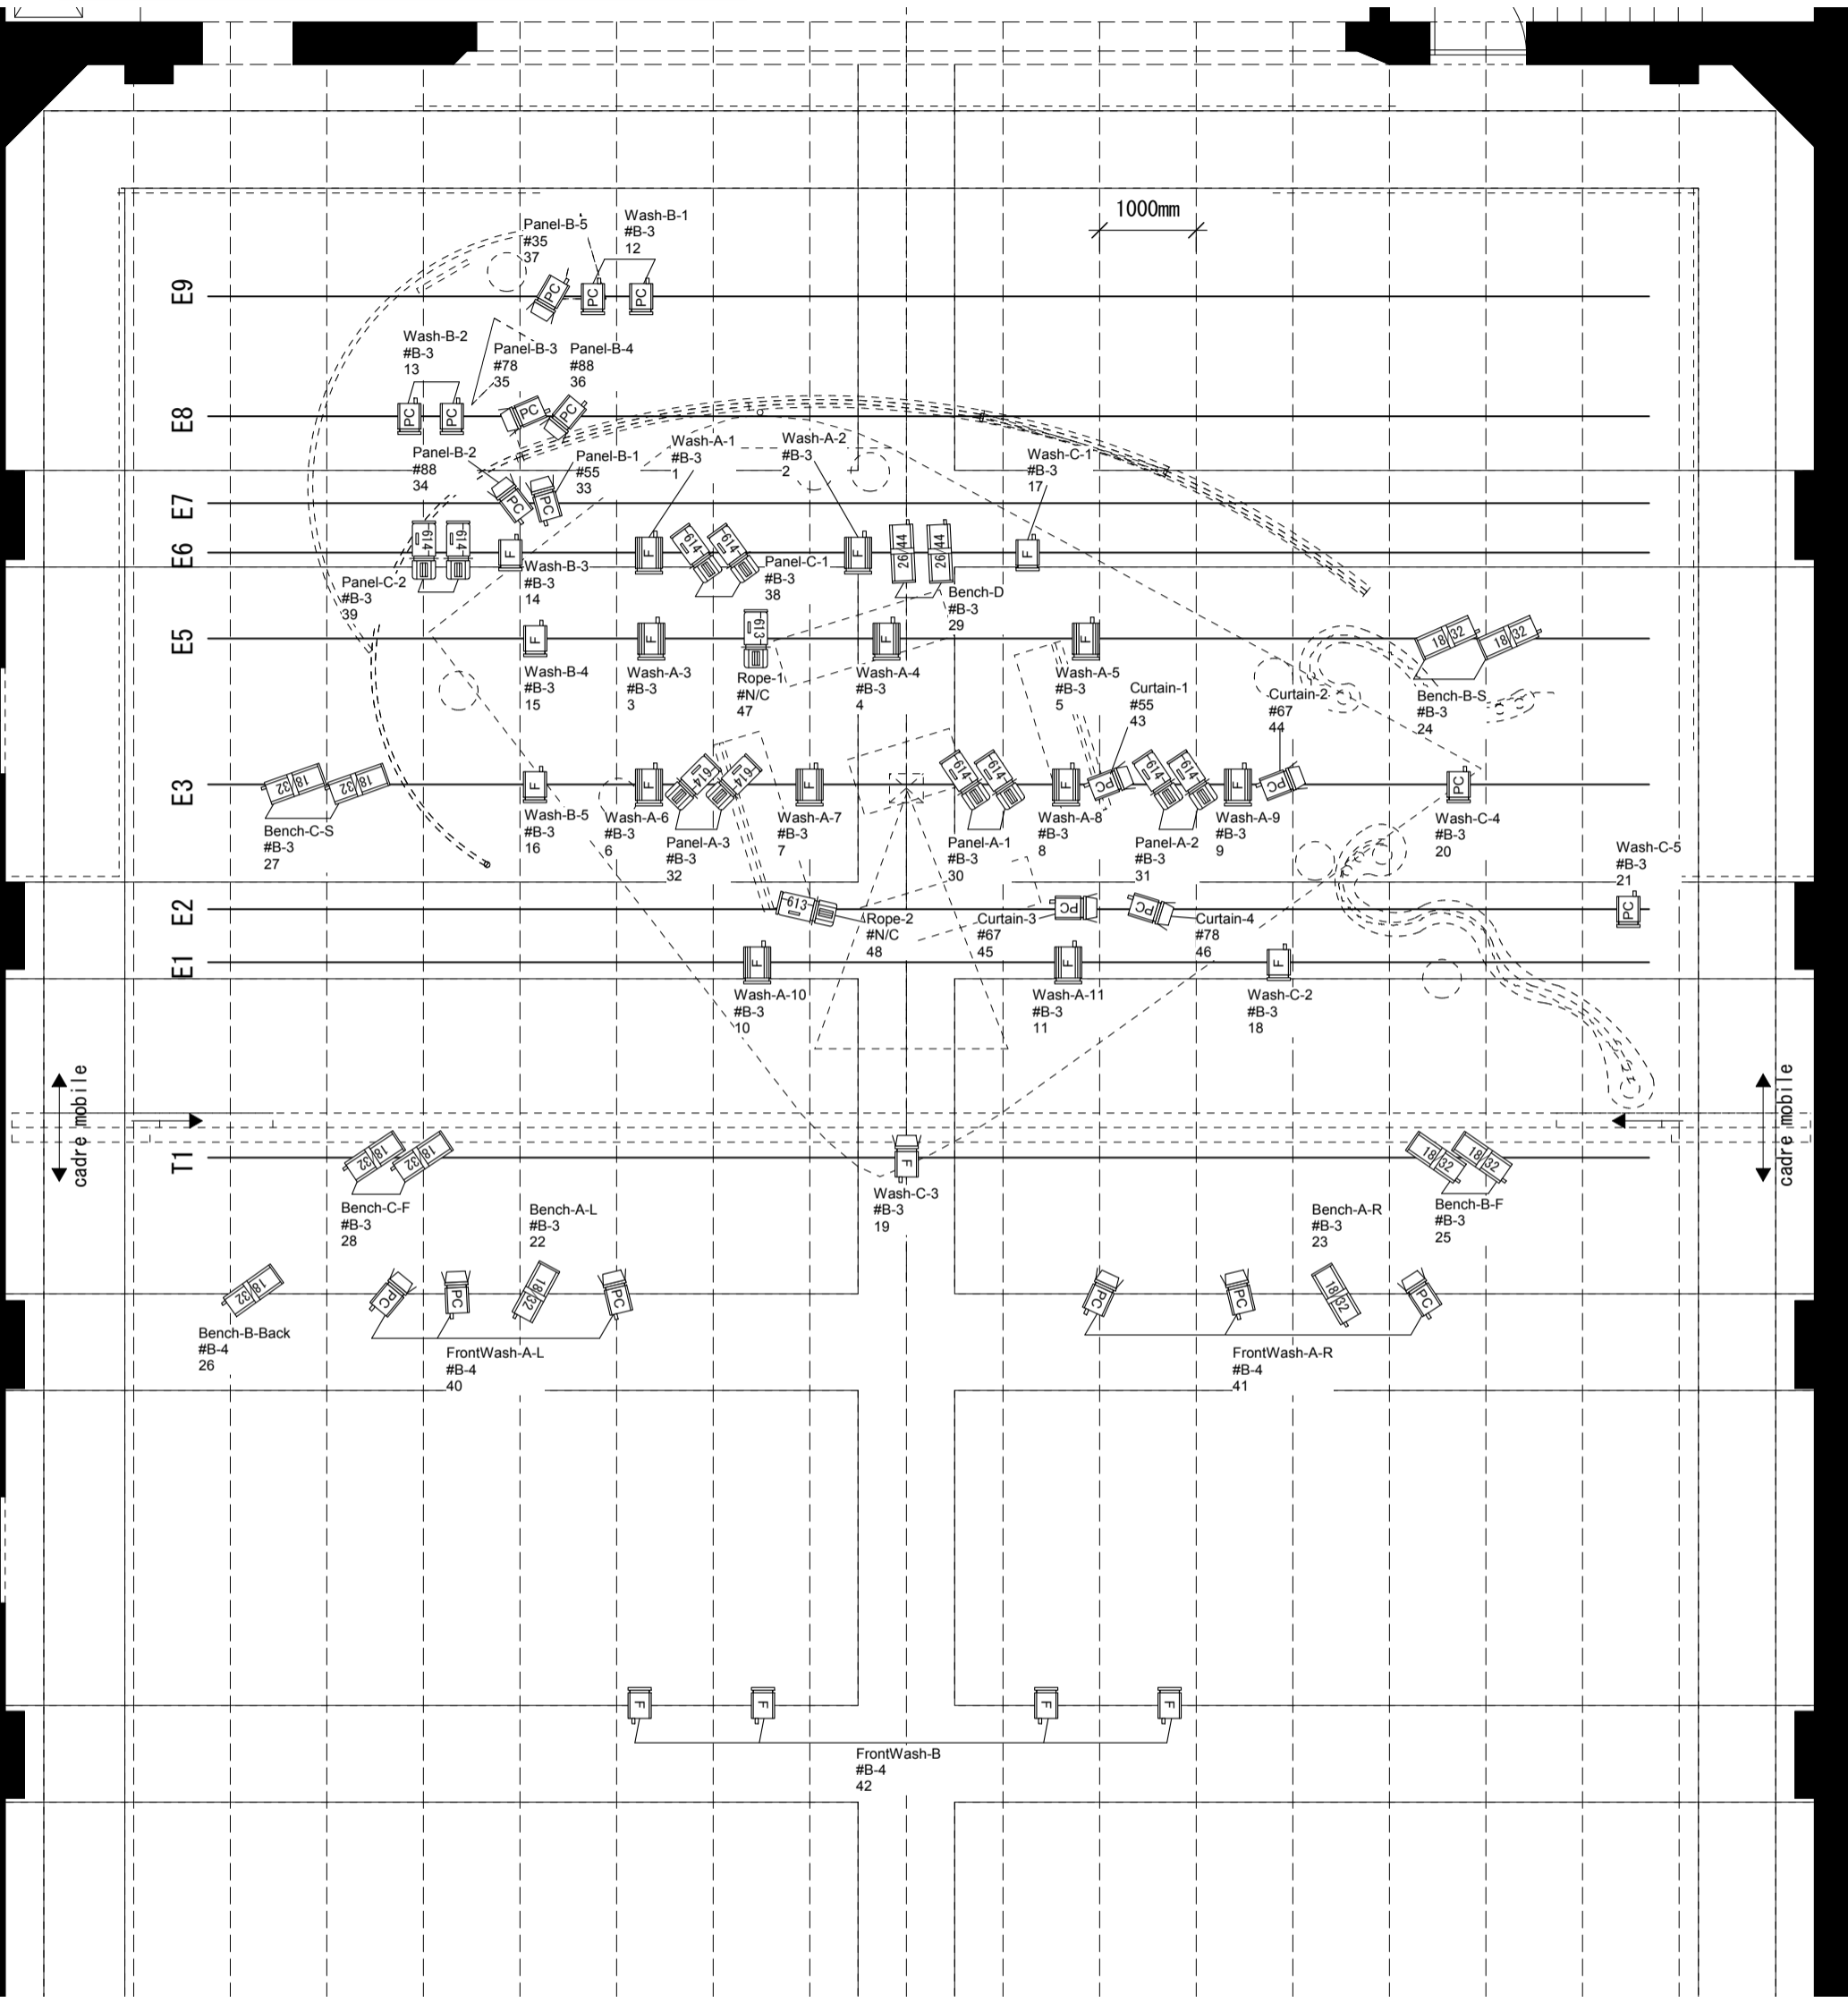

The lights for the house are not included in this drawing.
 Gels are brought from Japan.

Symbol	Equipment	Quant.
	2000W Cadenza Fresnel	11
	1000W Cantata Fresnel	10
	1000W Cantata PC	21
	Decouped RJ 613SX	2
	Decouped RJ 614SX	10
	Decouped Cantata 18/32	11
	Decouped Cantata 26/44	2